



C:\Users\Vanessa.doctolero\appdata\local\temp\AcPublish_17608\GLR_Alt 1B_LO Sheets.dwg [Layout: L-5A |vanessa.doctolero|9/15/2020 11:37 AM

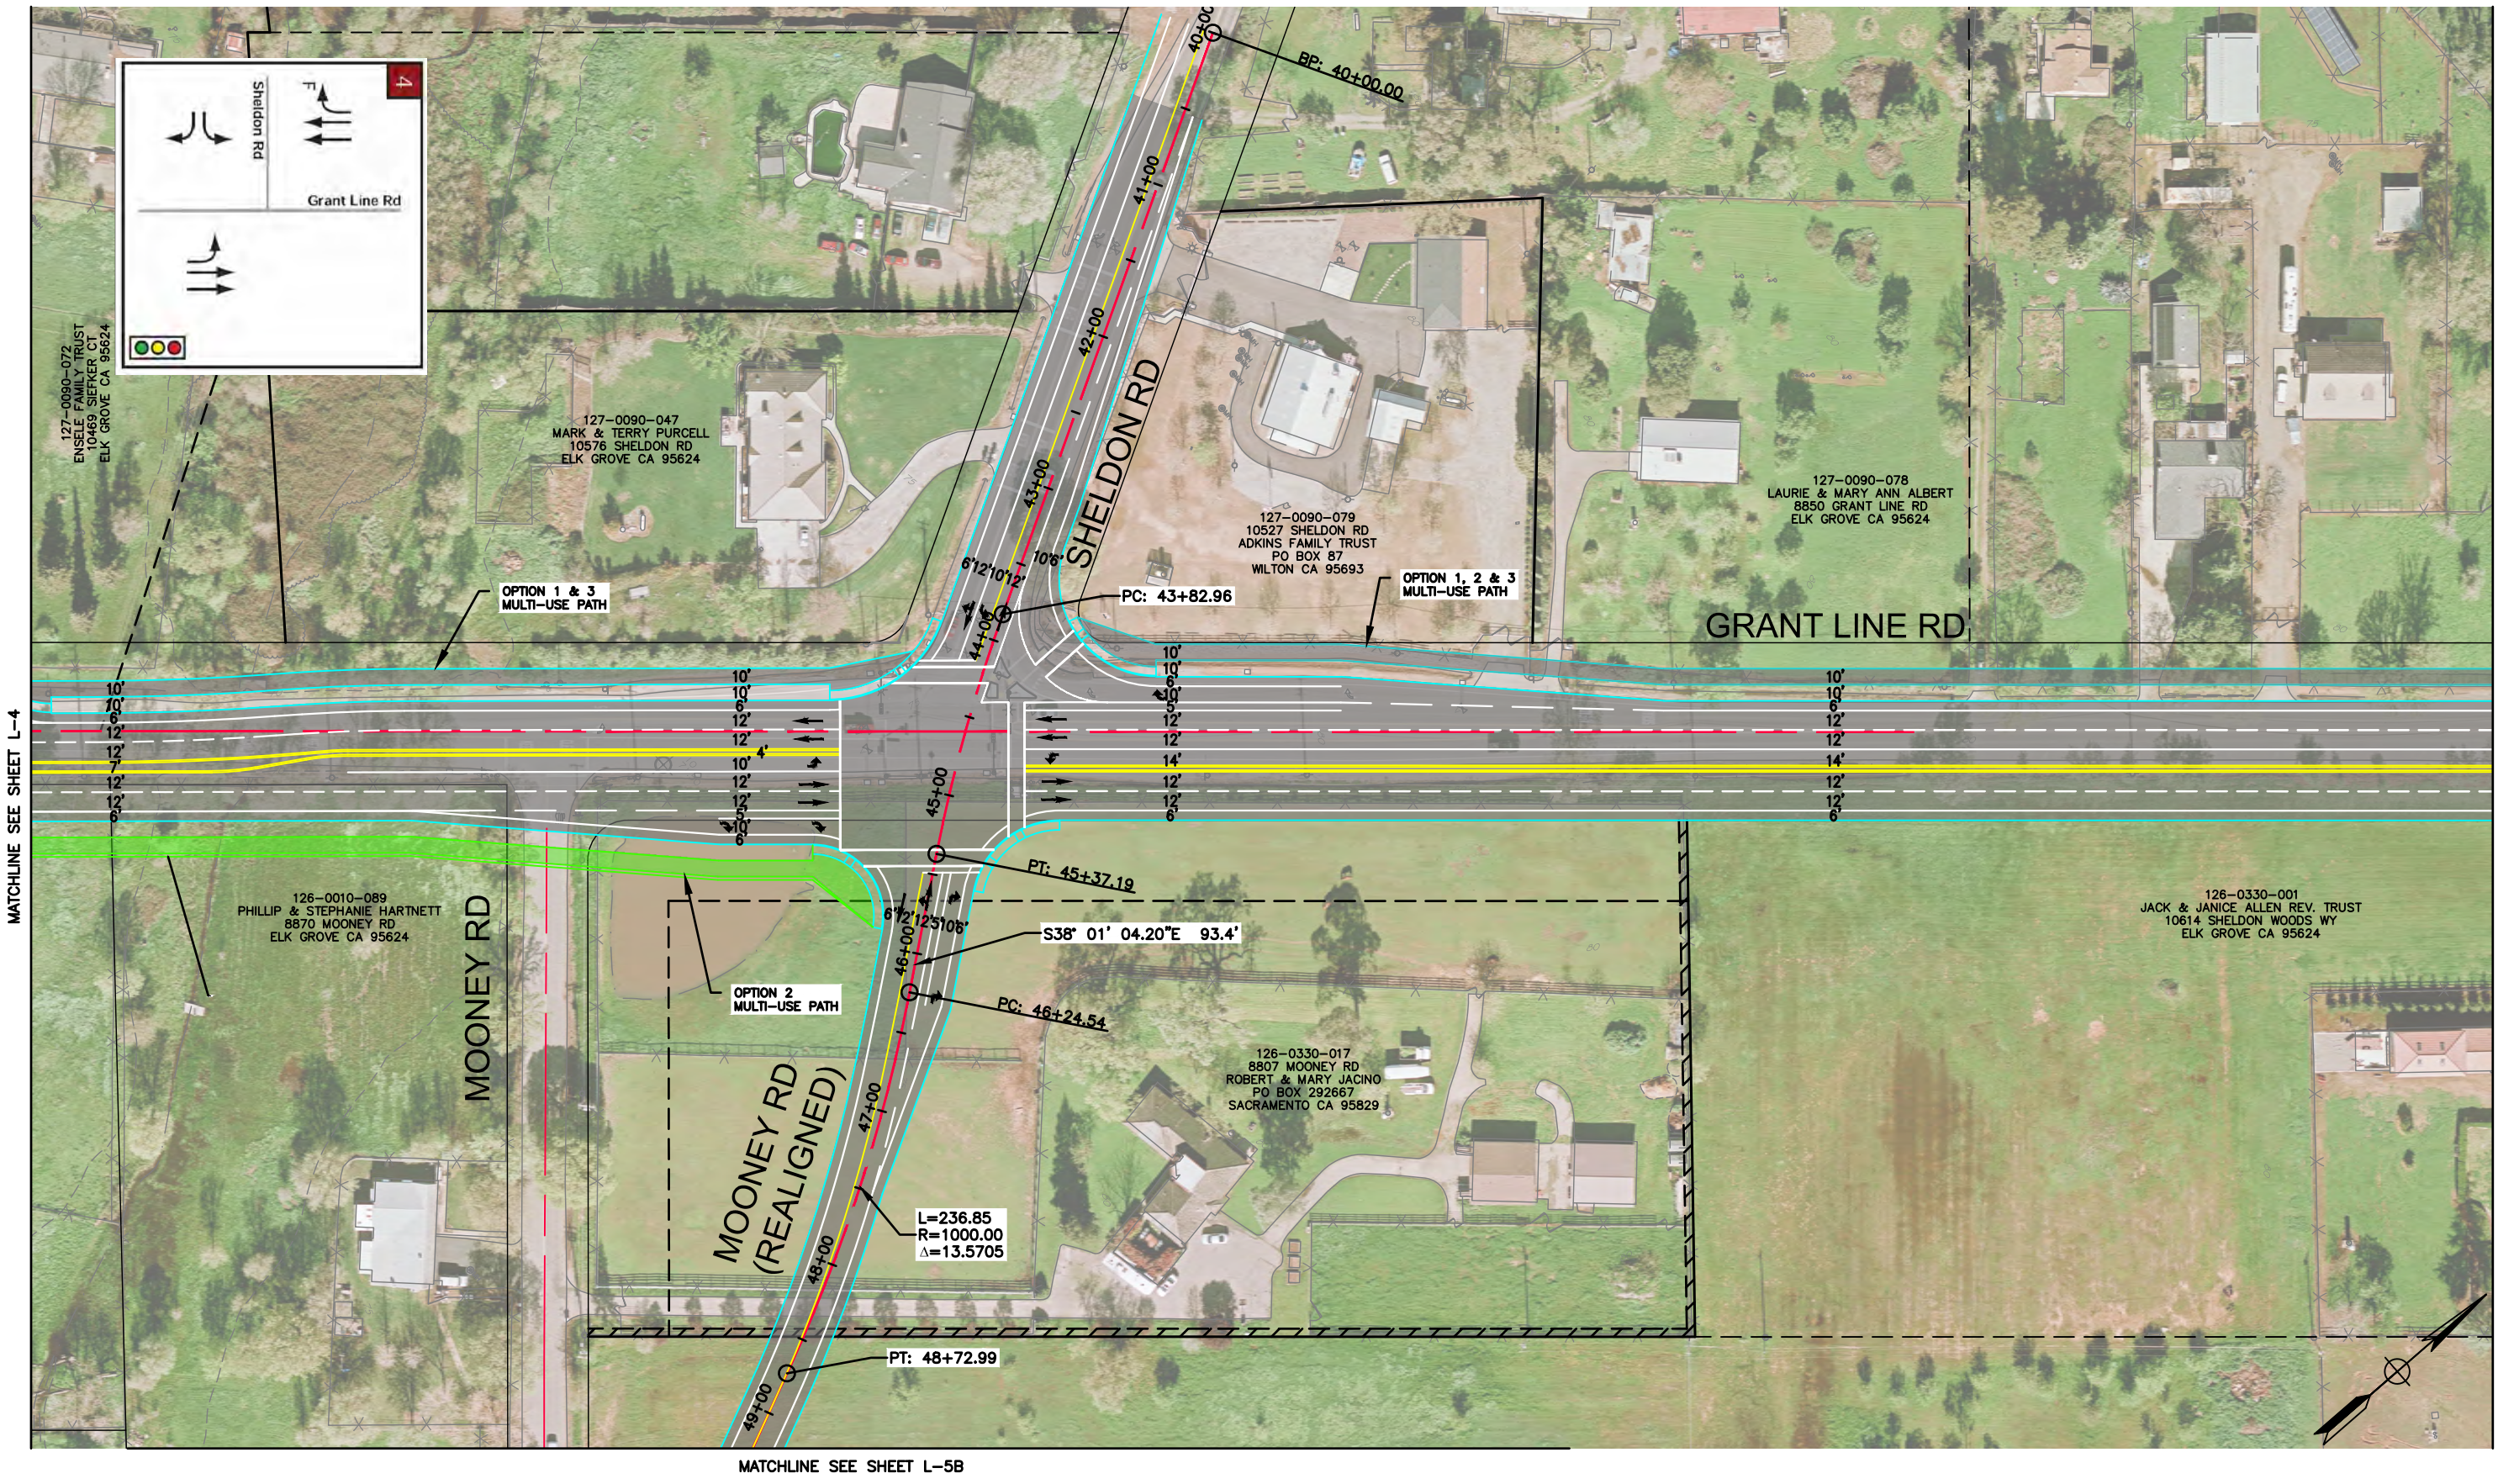

DESIGNED BY:	SUBMITTAL:	DATE:	08-24-2020
DRAWN BY:	DESCRIPTION:	REVISION DATE:	
CHECKED BY:	DESCRIPTION:	REVISION DATE:	
IN CHARGE:	DESCRIPTION:	REVISION DATE:	

DRAFT
NOT FOR
CONSTRUCTION

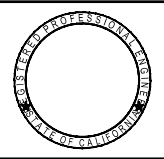

AECOM
2020 L Street, Suite 400
Sacramento, CA 95811
TEL: (916) 414-5800
FAX: (916) 414-5850



CITY OF ELK GROVE
DEPARTMENT OF PUBLIC WORKS
8401 LAGUNA PALMS WAY
ELK GROVE, CALIFORNIA 95758
916.683.7111

GRANT LINE ROAD/SHELTON AREA
PRECISE PLAN
**ALTERNATIVE 1B - SIGNAL ALT
WITH MOONEY ROAD ALIGNMENT**

VERIFY SCALES BAR IS ONE INCH ON ORIGINAL DRAWING. ADJUST SCALE FOR REDUCED PLOTS	
DRAWING NO. L-5A	SHEET

C:\Users\Vanessa.doctolero\appdata\local\temp\AcPublish_17608\GLR_Alt 1B_LO Sheets.dwg [Layout: L-5B |vanessa.doctolero|9/15/2020 11:37 AM



DESIGNED BY:	SUBMITTAL:	DATE:	08-24-2020
DRAWN BY:	DESCRIPTION:	REVISION DATE:	
CHECKED BY:	DESCRIPTION:	REVISION DATE:	
IN CHARGE:	DESCRIPTION:	REVISION DATE:	

DRAFT
NOT FOR
CONSTRUCTION



AECOM
2020 L Street, Suite 400
Sacramento, CA 95811
TEL: (916) 414-5800
FAX: (916) 414-5850



CITY OF ELK GROVE
DEPARTMENT OF PUBLIC WORKS
8401 LAGUNA PALMS WAY
ELK GROVE, CALIFORNIA 95758
916.683.7111

GRANT LINE ROAD/SHELDON AREA
PRECISE PLAN
**ALTERNATIVE 1B - SIGNAL ALT
WITH MOONEY ROAD ALIGNMENT**

VERIFY SCALES BAR IS ONE INCH ON ORIGINAL DRAWING. ADJUST SCALE FOR REDUCED PLOTS	
DRAWING NO. L-5B	SHEET